


Shelter must be buried to grade line with at least 40" of soil gently sloping away from hatch.

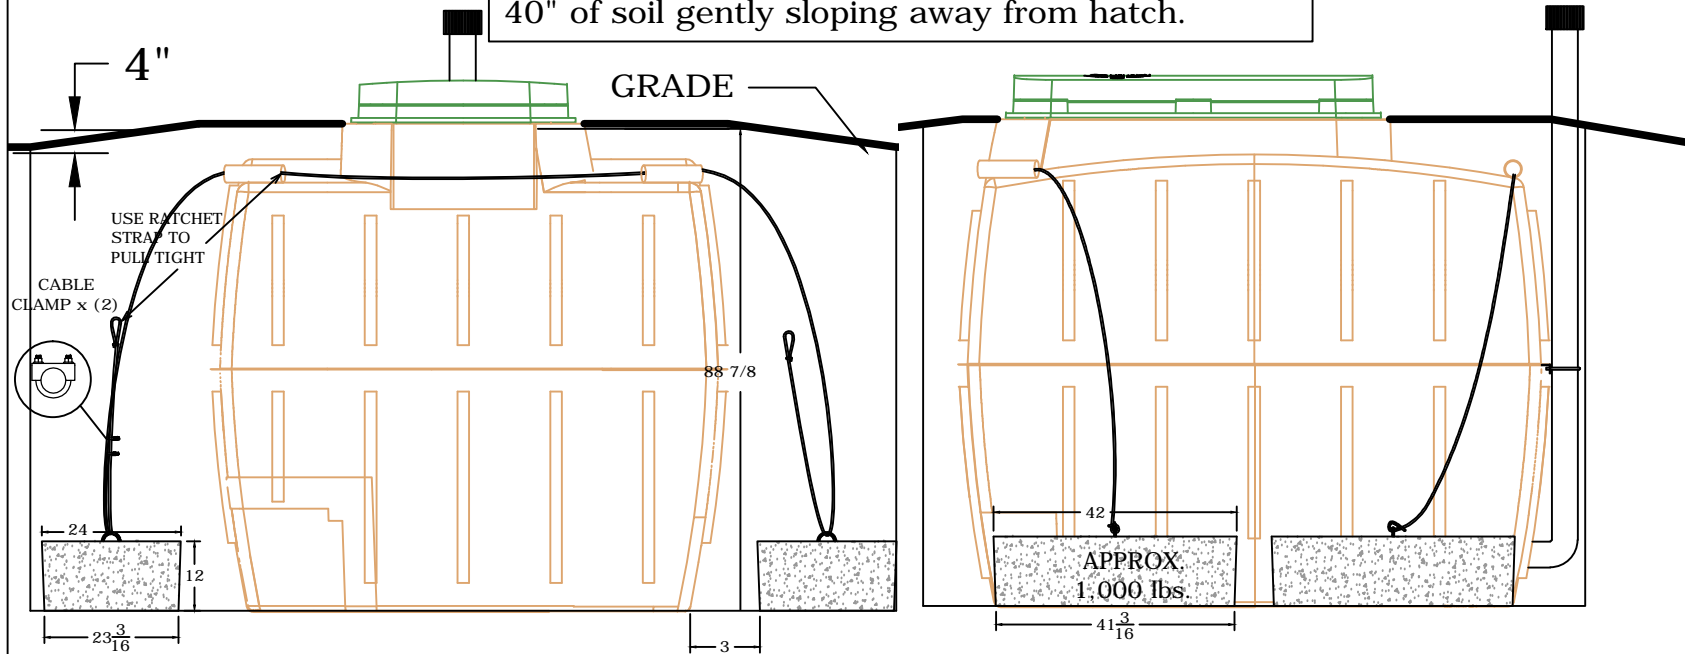

General Notes

This drawing was created by Dougherty Manufacturing. Ownership and Copyright rights are owned by Dougherty Manufacturing. This drawing cannot be reproduced in whole or in part without the written consent of Dougherty Manufacturing.

Dougherty Manufacturing
 1601 Tionia Rd.
 New Smyrna Bch, FL 32168
 TEL: 386.957.5464
 FAX: 386.957.5465

Drawn By T.E.Z.

No.	Revision/Issue	Date

Firm Name and Address

DOUGHERTY MANUFACTURING

Project Name and Address

FP-14 ANCHORING SYSTEM

Project	Sheet
Date 7-1-14	1
Scale N.T.S.	