


# D214

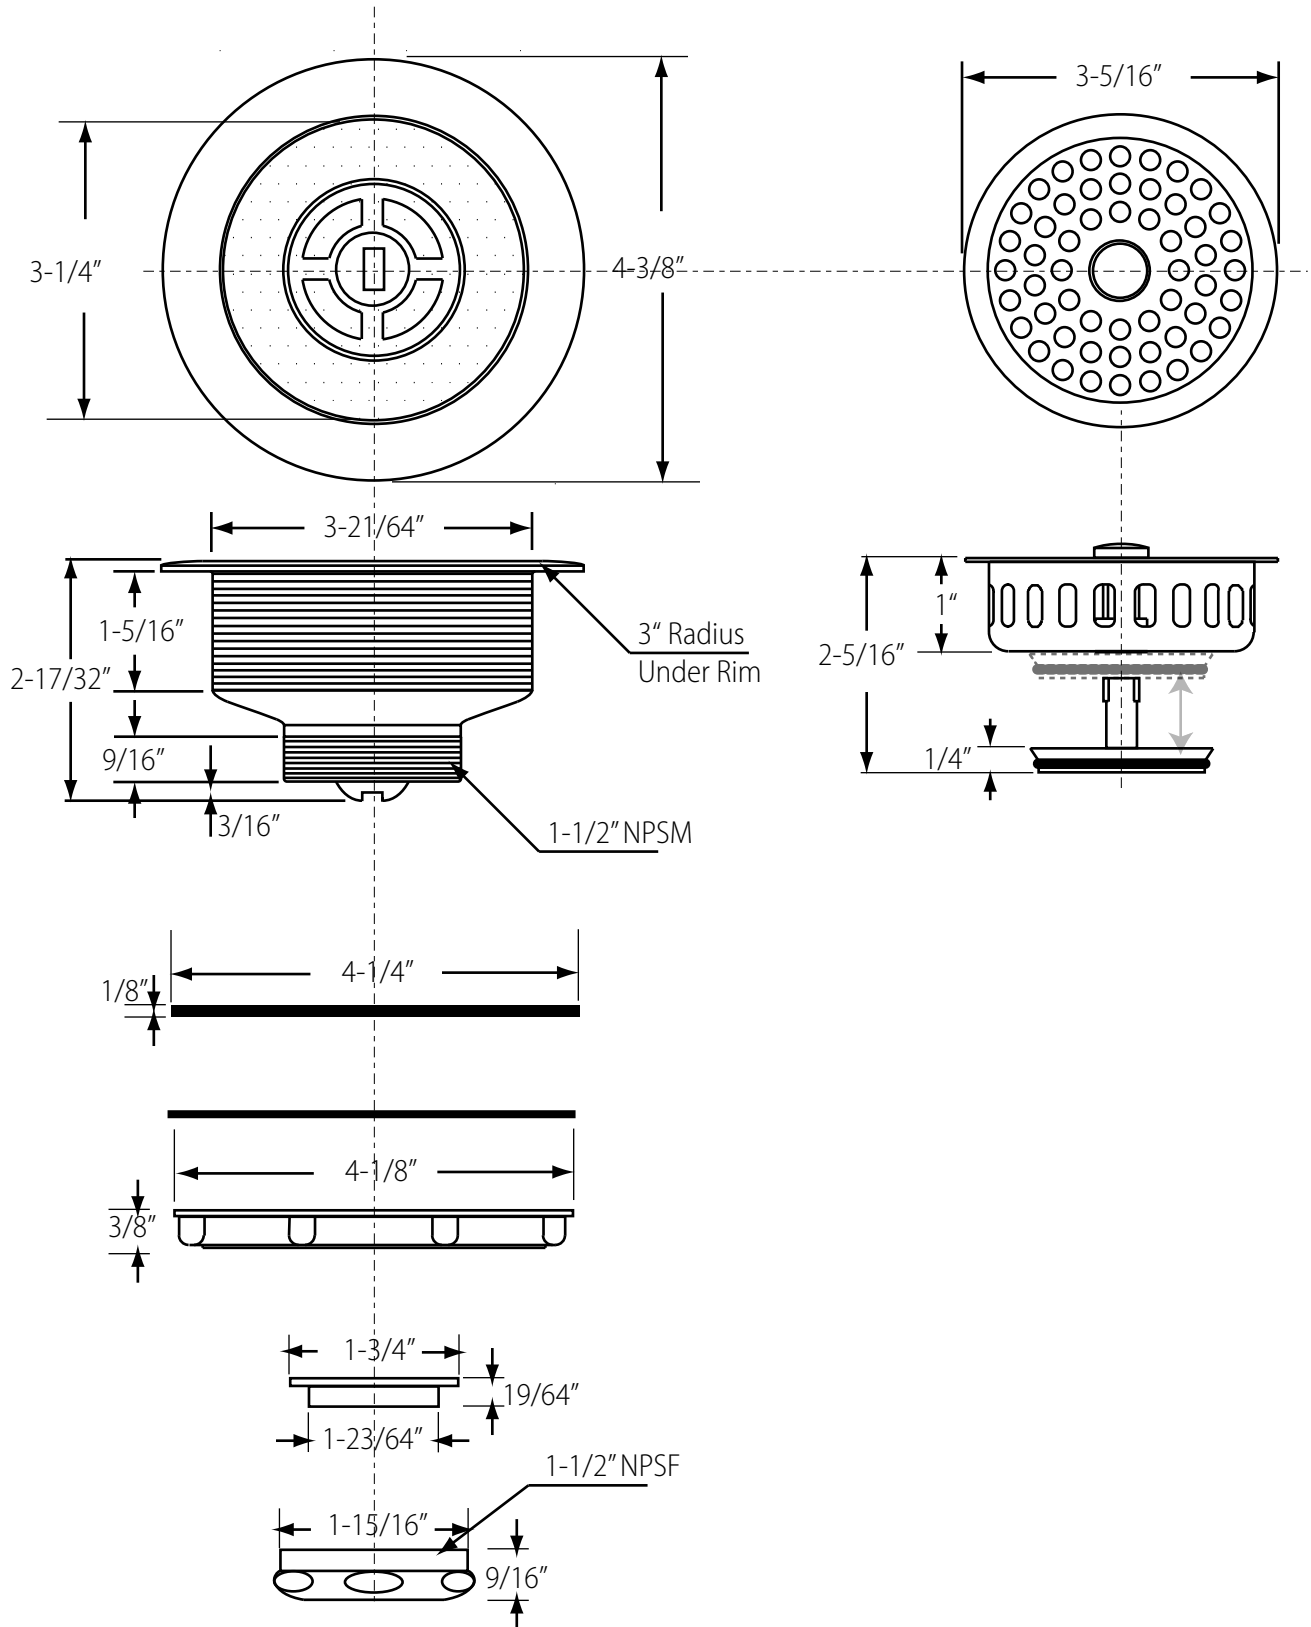

<b>WESTBRASS</b> Fine Decorative Plumbing Since 1935		2429 E. Olympic Blvd. Los Angeles, CA 90021	
TITLE <b>Post Style Kitchen Sink Strainer Basket</b>			
DWG NO. <b>D214</b>		DATE <b>3-30-2009</b>	REV <b>C</b>
Scale <b>NTS</b>	<b>mrohfs</b>	Sheet 1 of 1	