




4'H X 8'W Panel

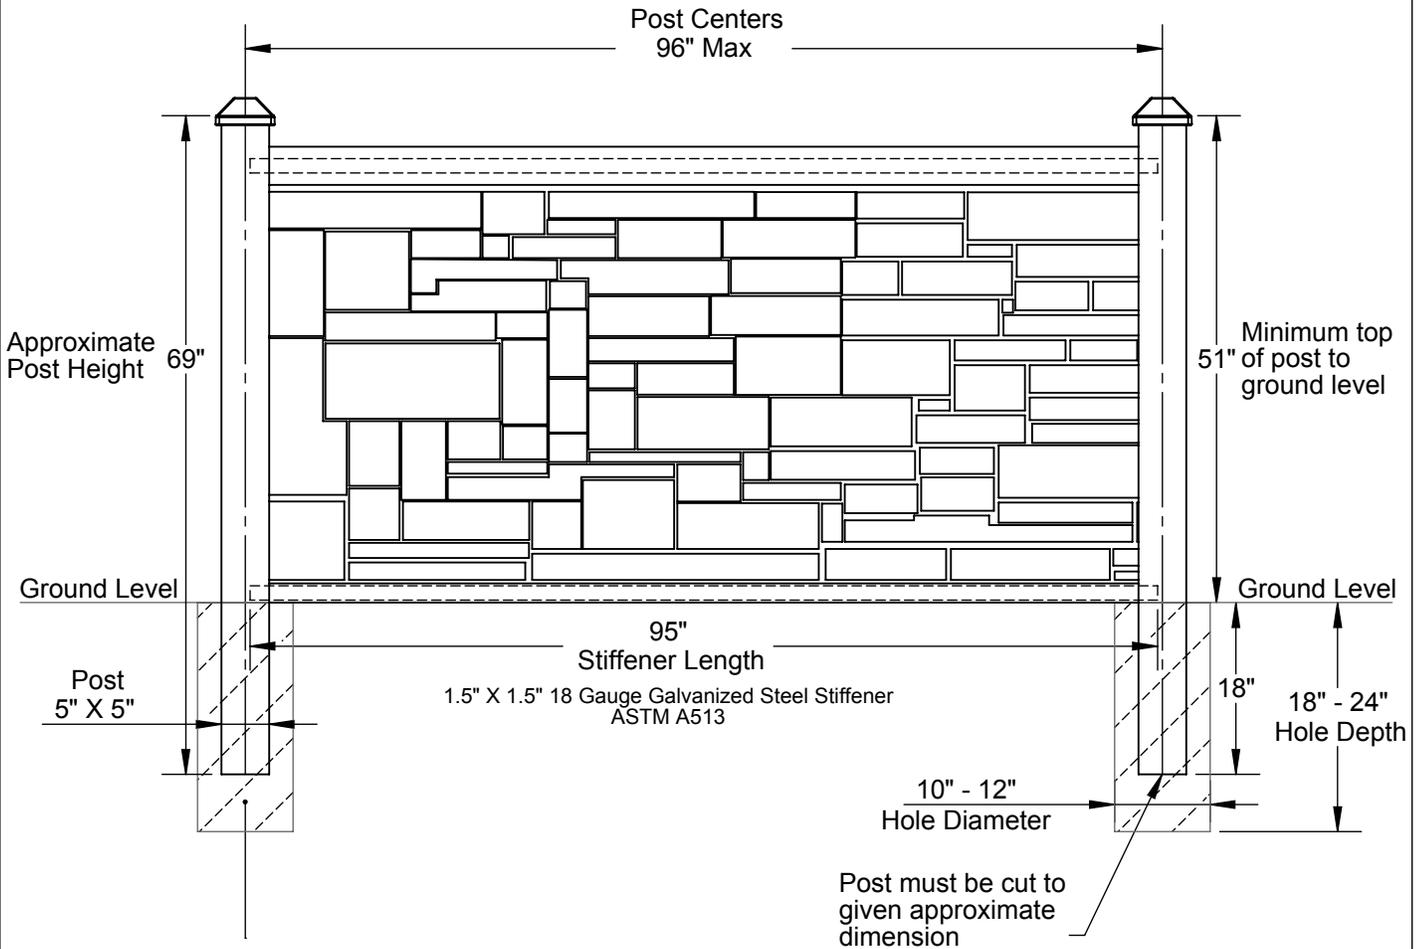

Concrete footing diameter 10" to 12" min and 18" to 24" deep min in accordance with local conditions, codes, and standard building practices.

- Actual Panel Dimensions: 48"H X 94.25"W
- Panel Weight: 60 lbs
- Tolerances are: $\pm .5"$

Caps

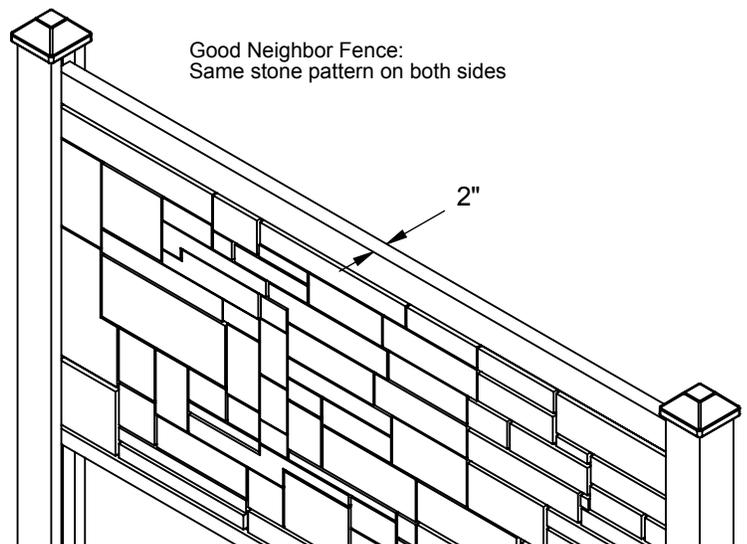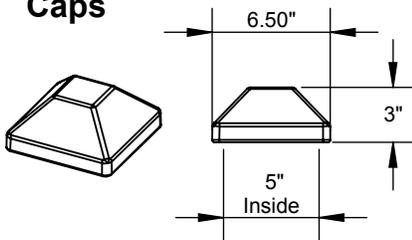

Model #:FP96X48

This drawing may not be altered or reproduced without the permission of SimTek™ Fence

Date: Oct 15, 2013

Scale: not to scale

REV: D Barlocker

Sheet 1 of 1

U.S. Patents: 7,478,797 / 7,635,114 Foreign Patents Pending



www.simtekfence.com