


DRAFT - THIS DRAWING IS NOT FOR PRODUCTION OR FIELD REFERENCE UNTIL A FINAL DESIGN IS RELEASED

Stair Platform Rating


40psf uniform live load
 300lbs concentrated load
 Code: IBC 2012
 Cd = 1.0
 Cw = 1.0

6-Step

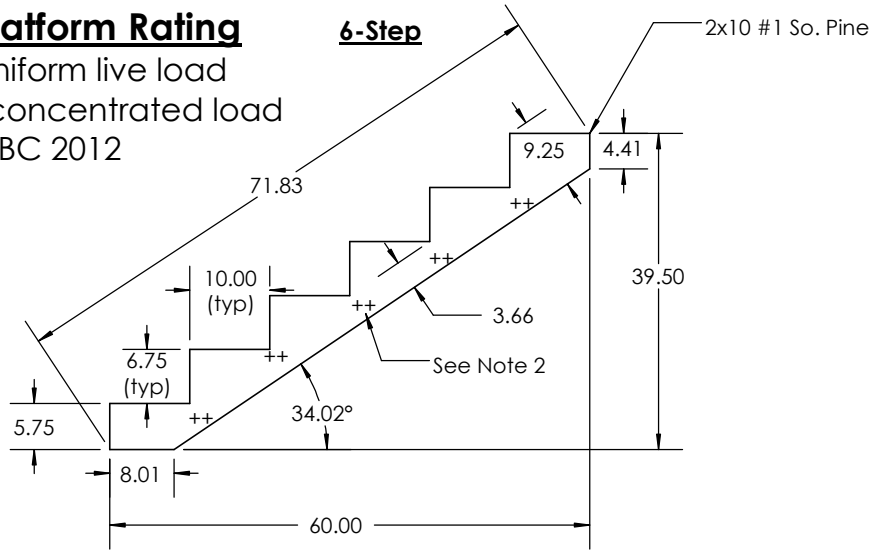


Risers* - by others
 *not shown for clarity
 *if applicable


Treads - by others

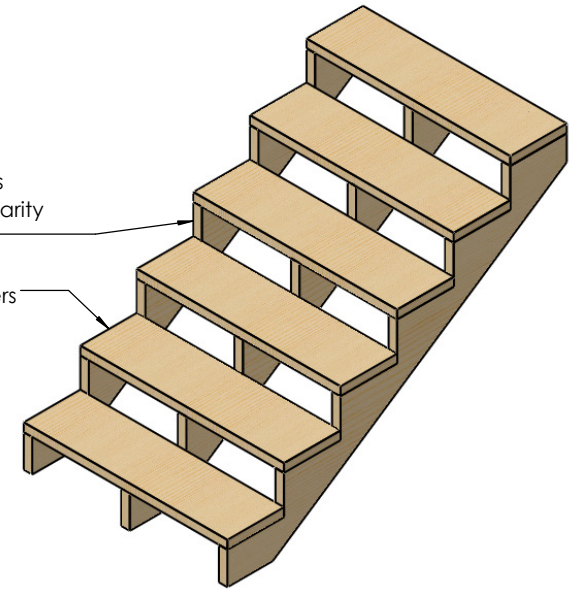



3-Step

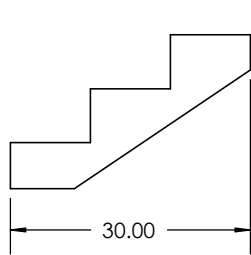

4-Step

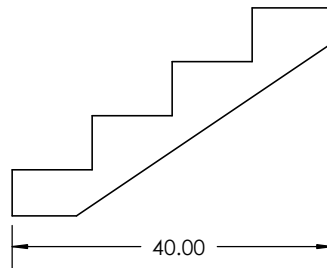

5-Step

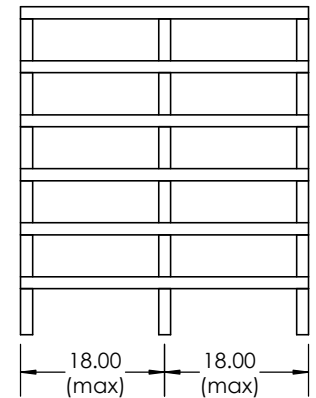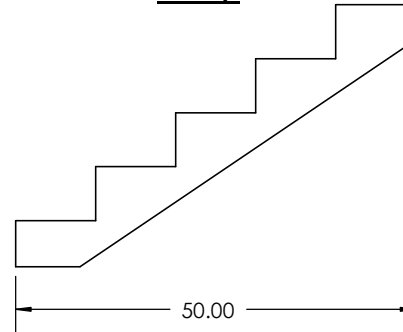

Notes:

- Drawing provided for general review at merchant level to determine general compliance with building code requirements. Site specific design adjustments may be required, depending on service conditions. A site specific review by a registered design professional may be required - consult with local building official for site specific requirements.
 - ++ Maximum 1" average knot size in body of the stringer (below tread blocks). The continuous section is graded per SPIB grading rules for No. 1 SP. This design was engineered and/or tested to meet the requirements of the building code and design loads stated above. Portions of this design may vary from the guidelines shown in AWC's Prescriptive Residential Wood Deck Construction Guide.
 - Retain a qualified 3rd party inspection agency to conduct required quality control inspections for pre-fabricated components.
 - The determination of appropriate use conditions remains the responsibility of the building designer or user/contractor.
 - Fastening schedule by end user/contractor/building designer.
- Copyright 2016, UFP Moultrie, LLC

UNLESS OTHERWISE SPECIFIED:		NAME	DATE
DIMENSIONS ARE IN INCHES TOLERANCES: FRACTIONAL ± ANGULAR: MACH ± BEND ± TWO PLACE DECIMAL ± THREE PLACE DECIMAL ±	DRAWN	NDA	8/9/2016
	LAST REV.	1	NDA 8/18/2016
	ENG APPR.	JS	8/18/2016
	MFG APPR.		
MATERIAL	Wood		
FINISH	Natural	DO NOT SCALE DRAWING	

DRAWING

TITLE:
Home Depot Stair Stringer
6.75/10/2x10

SIZE	Job No.	84524	REV
A	Dwg No.	IN181302	

SCALE: 1:24 SHEET 1 OF 1

PROPRIETARY AND CONFIDENTIAL

THE INFORMATION CONTAINED IN THIS DRAWING IS THE SOLE PROPERTY OF UFP. ANY REPRODUCTION IN PART OR AS A WHOLE WITHOUT THE WRITTEN PERMISSION OF UFP IS PROHIBITED.



UFP Moultrie, LLC